



4 HINGE TO FLY BY  
1'-0"=1'-0"

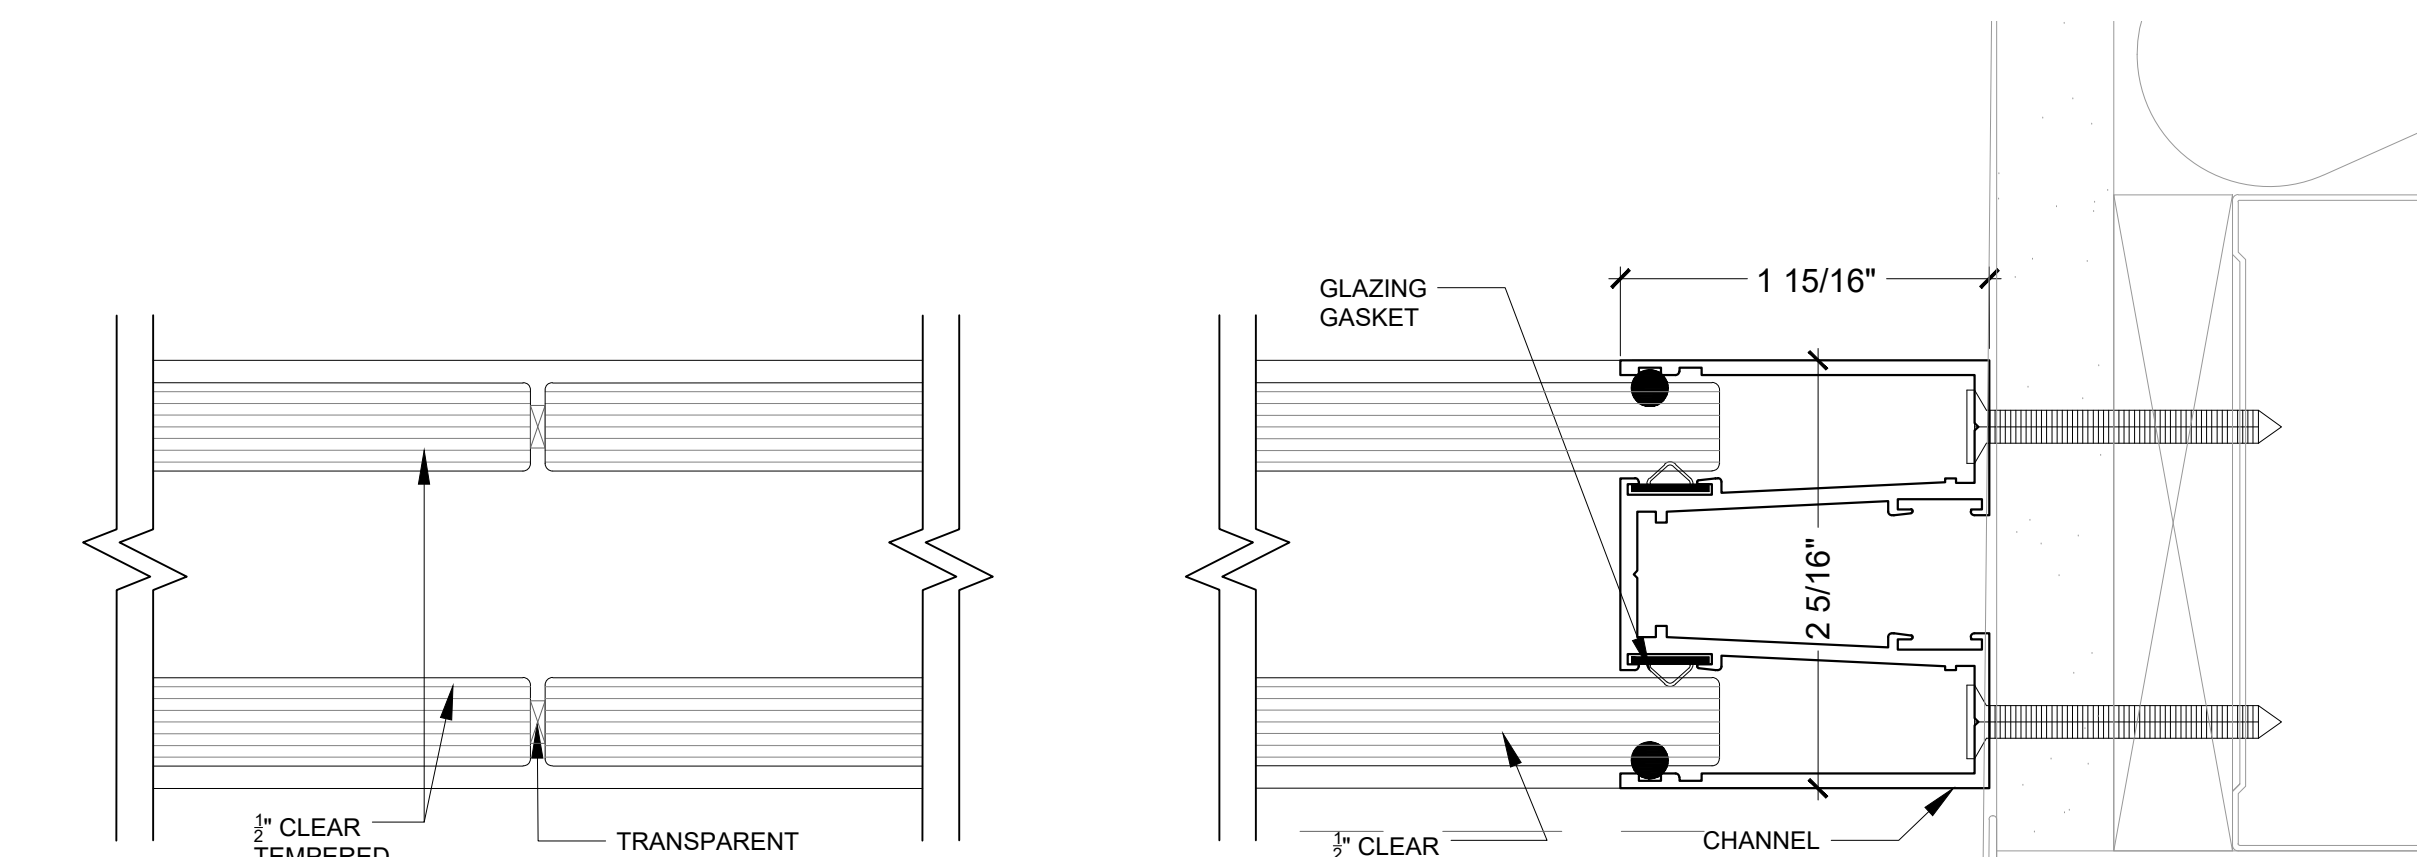


5 GLASS CONNECTION  
1'-0"=1'-0"

6 WALL ABUTMENT  
1'-0"=1'-0"

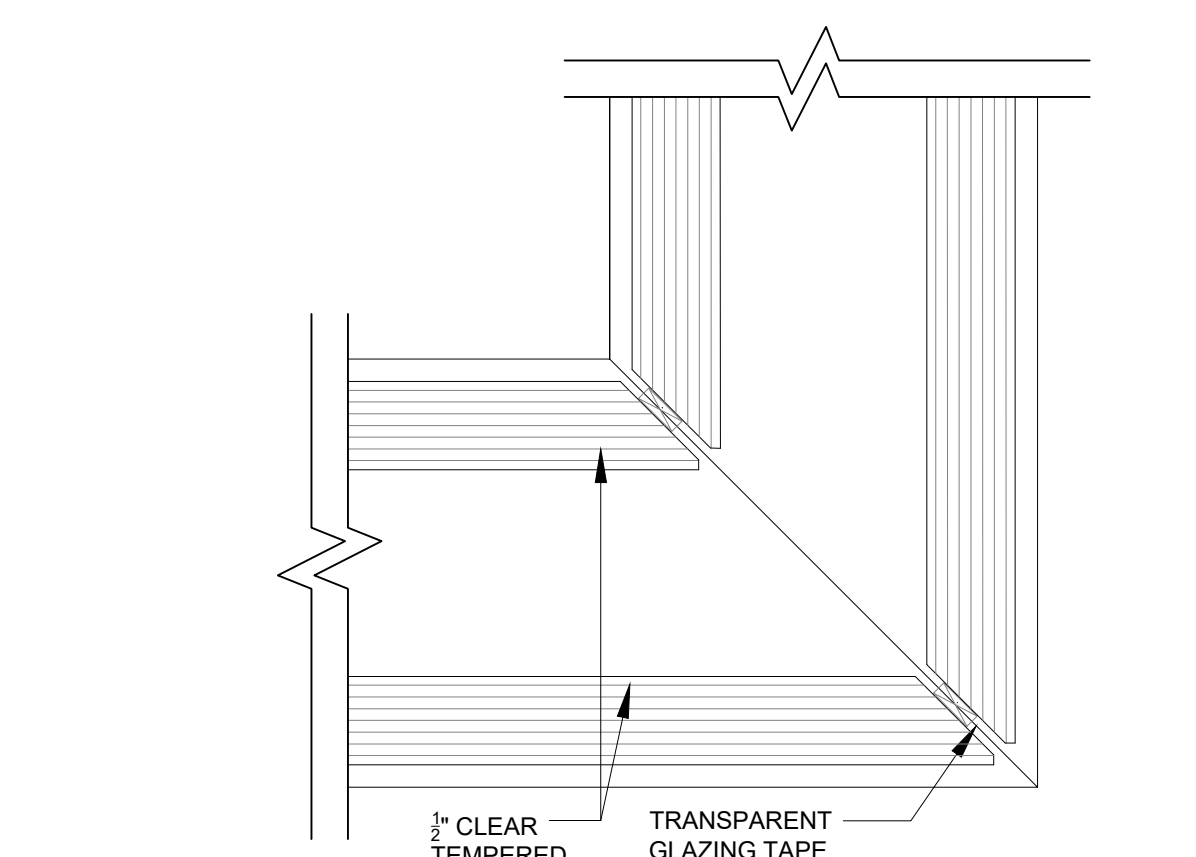


7 GLASS CORNER  
1'-0"=1'-0"


1 ELEVATION  
1'-0"=1'-0"

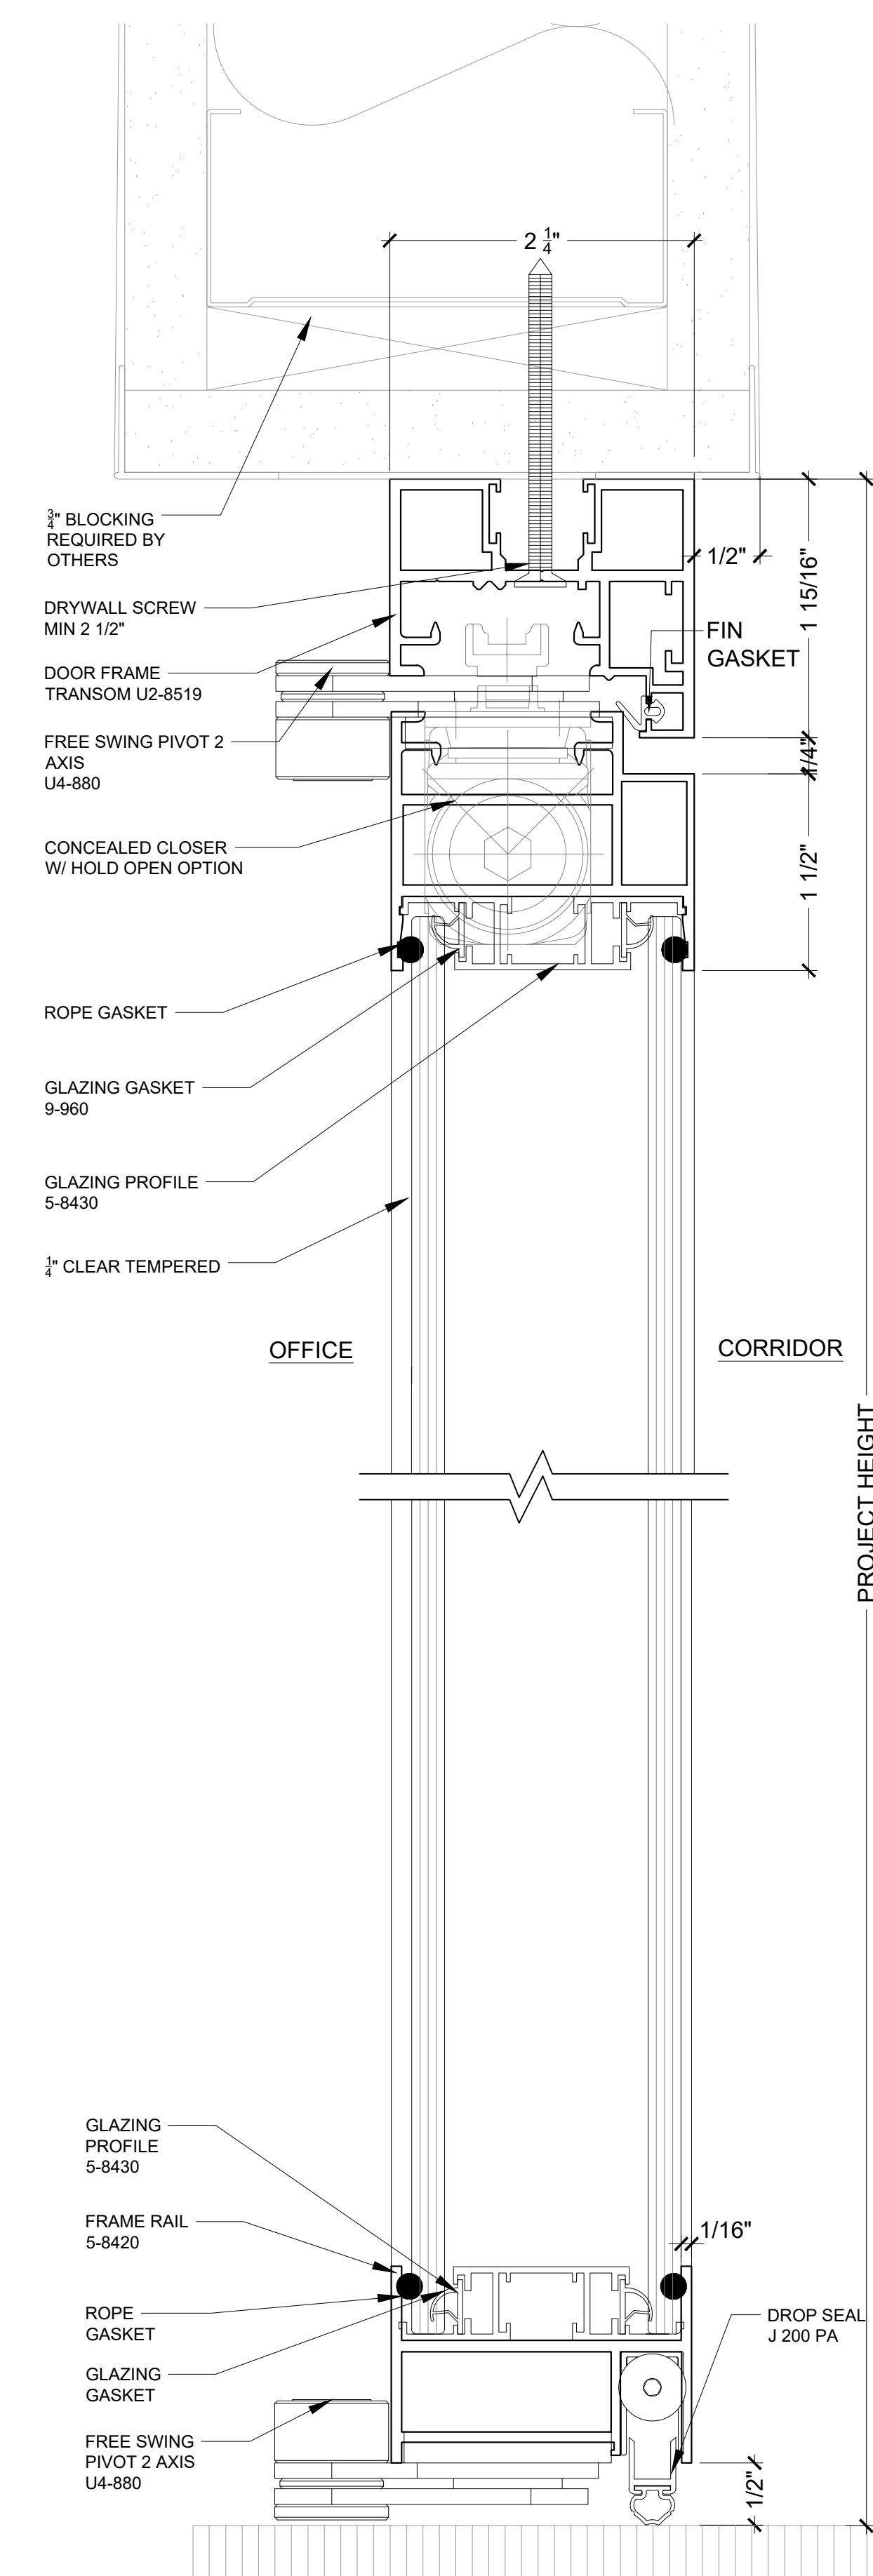

1 FRAMED PIVOT DOOR  
1'-0"=1'-0"

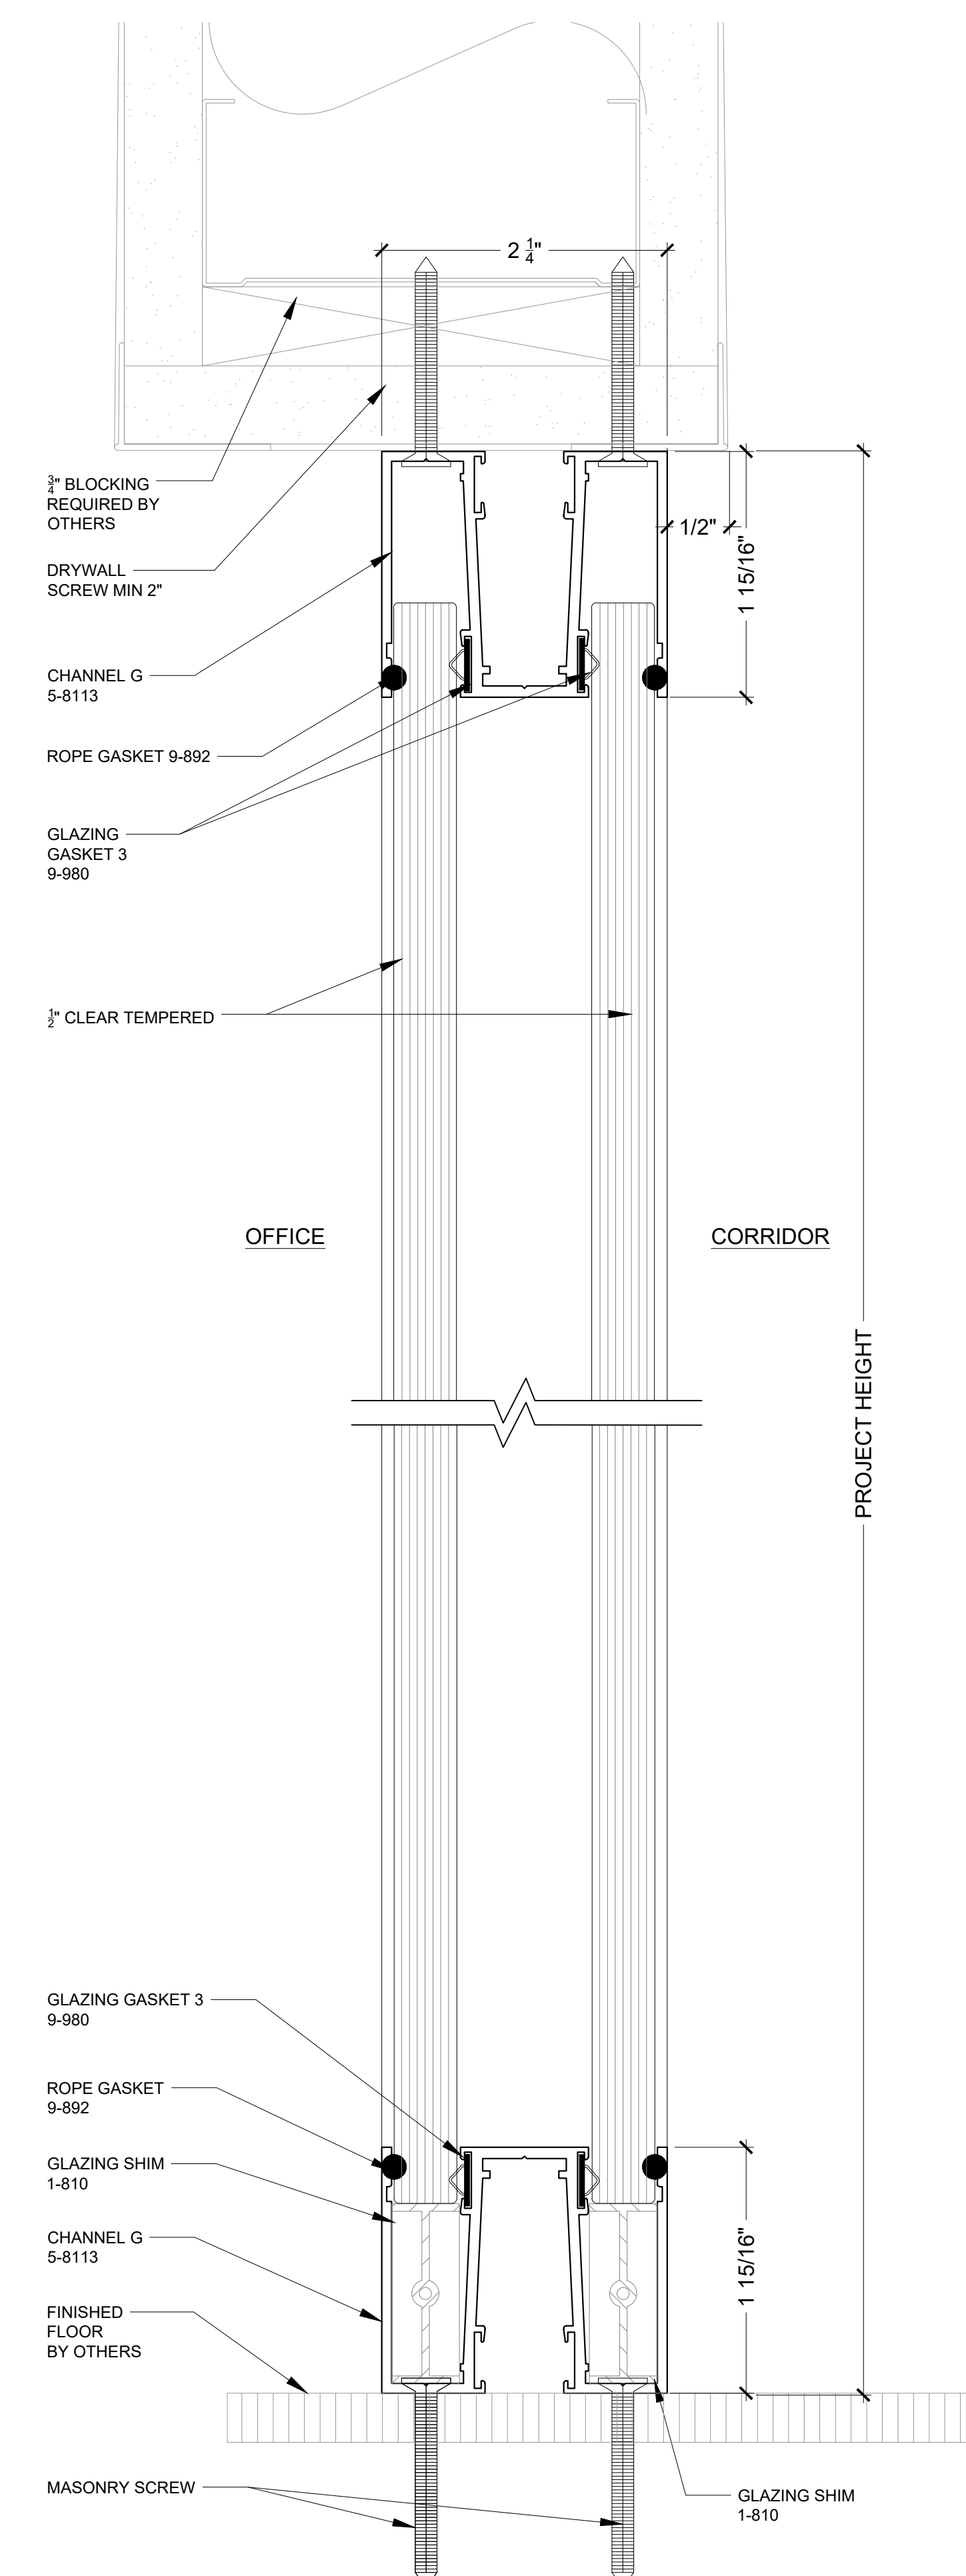

2 DOUBLE GLAZED FIXED CHANNEL  
1'-0"=1'-0"

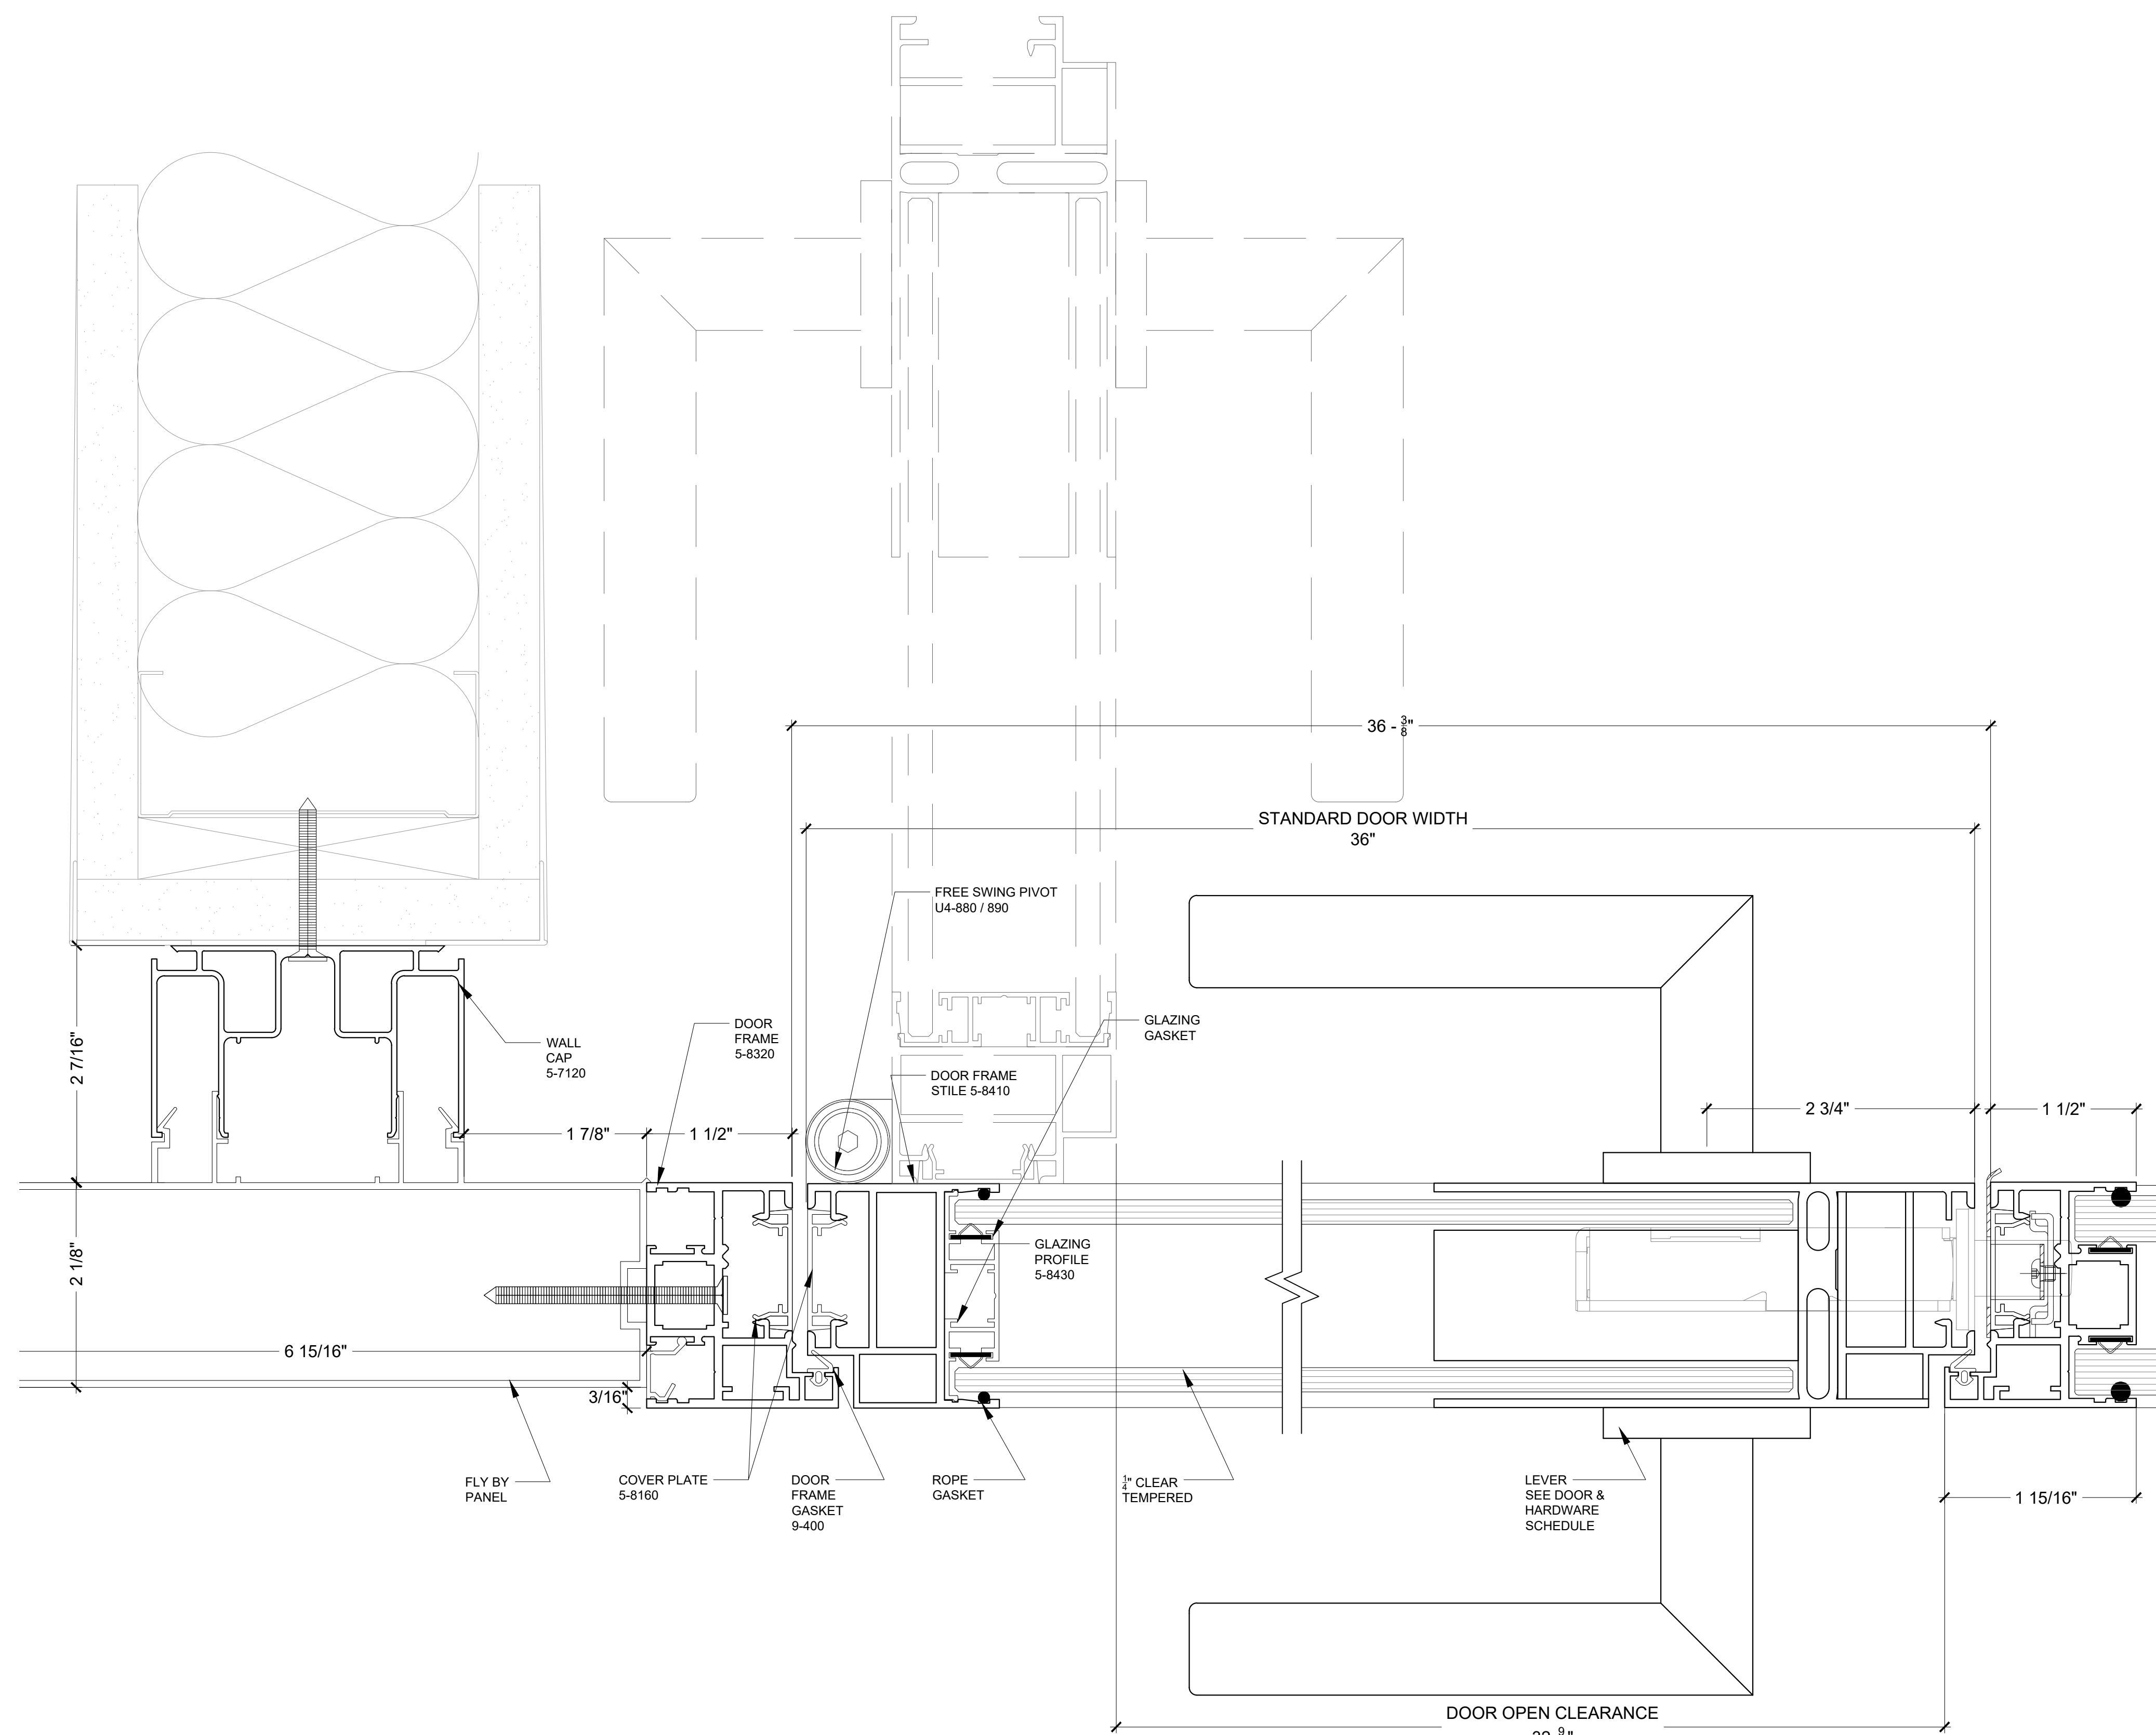

3 FRAMED PIVOT DOOR W/ LEVER HANDLE  
1'-0"=1'-0"

LEGEND:

1	Out for Approval	W.D.2011
No.	REVISED	DATE

**Framed Double Glazed Pivot Door w/ Lever Handle**

PROJECT:

**CLIPPER STANDARDS DRAWINGS**

DRAWING TITLE:  
**FRAMED DOUBLE GLAZED PIVOT W- LEVER**

PROJECT No.: \_\_\_\_\_ JOB No.: \_\_\_\_\_  
DATE: December 20, 2019  
SCALE: 1" = 1'-0"  
DRAWN BY: N/P  
CHECKED BY: XXX

225 Park Avenue South - Suite 201  
New York, NY 10003  
Tel. 212.647.6200  
170 Morrisdown Rd. - Ste 200  
Basking Ridge, NJ 07920  
Tel. 908.901.0001  
www.wbwood.com  
New York • New Jersey

A Herman Miller Certified Network Member

Approved By: \_\_\_\_\_  
Signature \_\_\_\_\_ Date \_\_\_\_\_

These plans are an instrument of service and are the property of WB Wood. Infringements will be prosecuted.